


DÉTAIL A
ECHELLE 2 : 5

MODEL:	À CABLE INOX	REF:	2023-01-04-01
		RETEMENT:	-RAL XXXX
		DESSINATEUR:	ANIS SMIDA
		VALIDEUR:	GARDE PRO
		DATE:	04-01-2023
GARDE-CORPS		ECHELLE:	ECHELLE:1/10 A2
		PAGE:	1/2

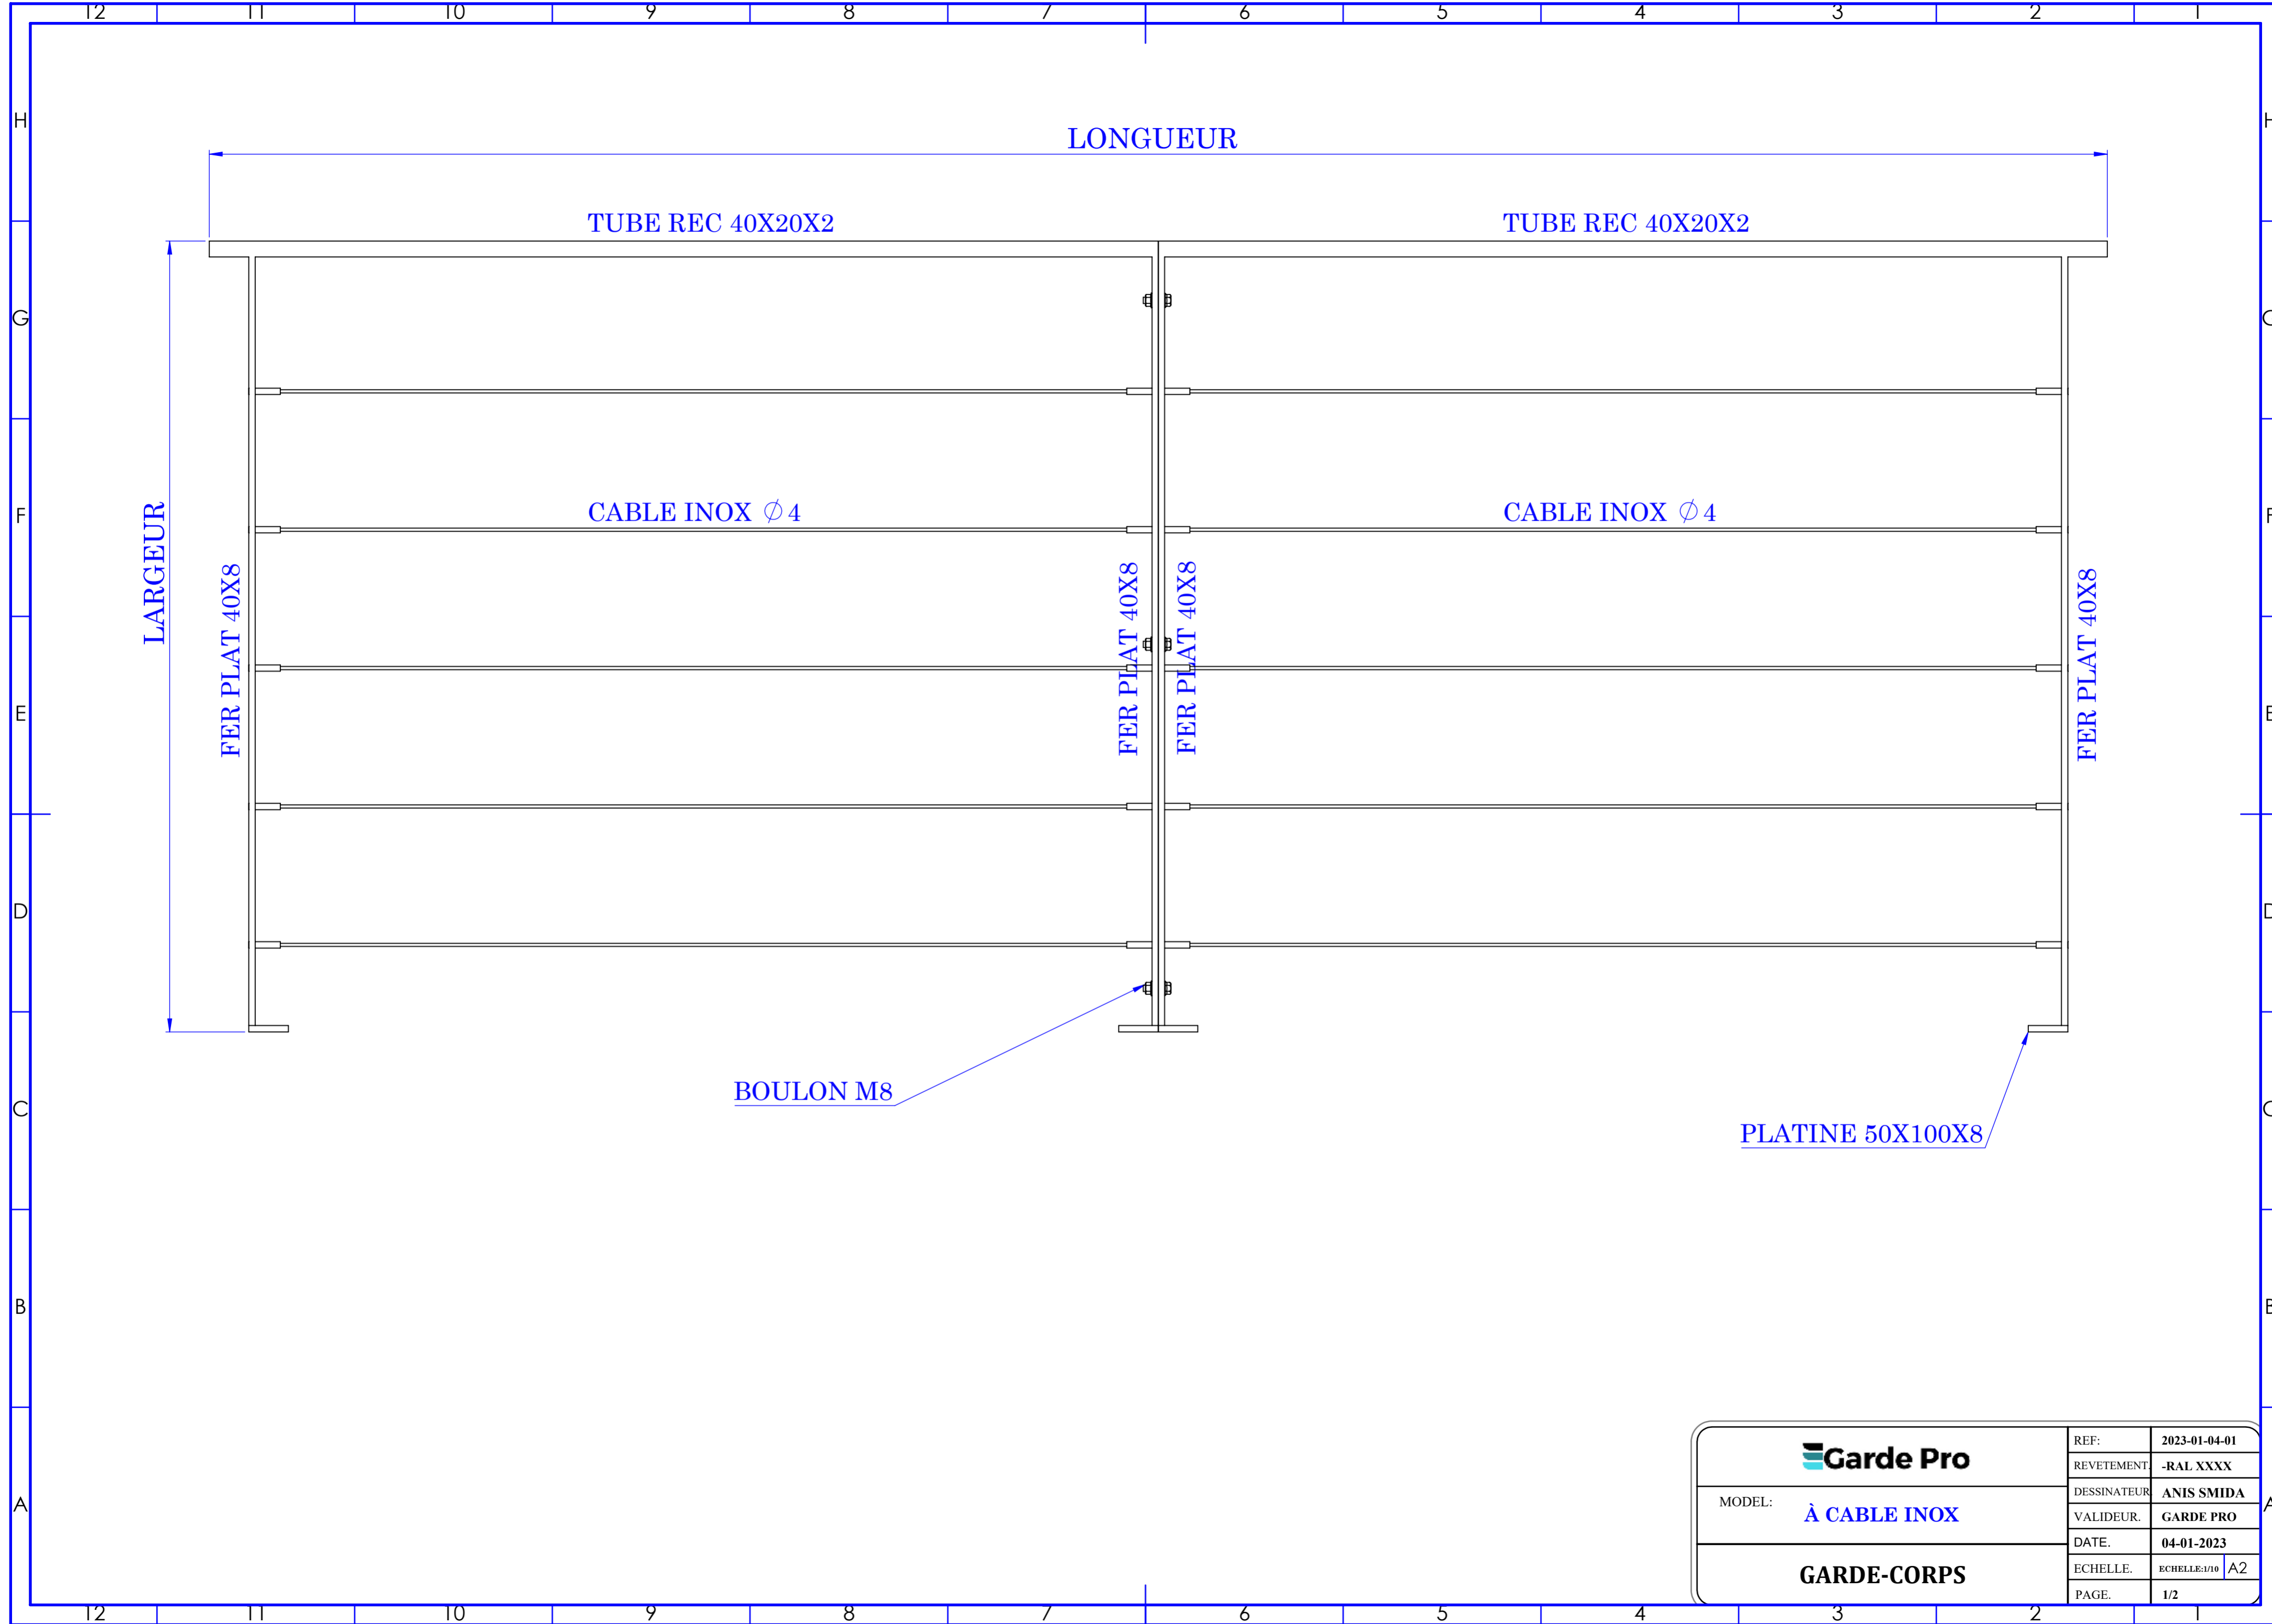

TUBE REC 40X20X2

TUBE REC 40X20X2

CABLE INOX Ø4

CABLE INOX Ø4

FER PLAT 40X8

FER PLAT 40X8

FER PLAT 40X8

FER PLAT 40X8

BOULON M8

PLATINE 50X100X8

Garde Pro

MODEL: **À CABLE INOX**

GARDE-CORPS

REF:	2023-01-04-01
REVETEMENT	-RAL XXXX
DESSINATEUR	ANIS SMIDA
VALIDEUR	GARDE PRO
DATE	04-01-2023
ECHELLE:	ECHELLE:1/10 A2
PAGE:	1/2